



Logistic Center and Agricultural Training :


Work as a way to social reintegration

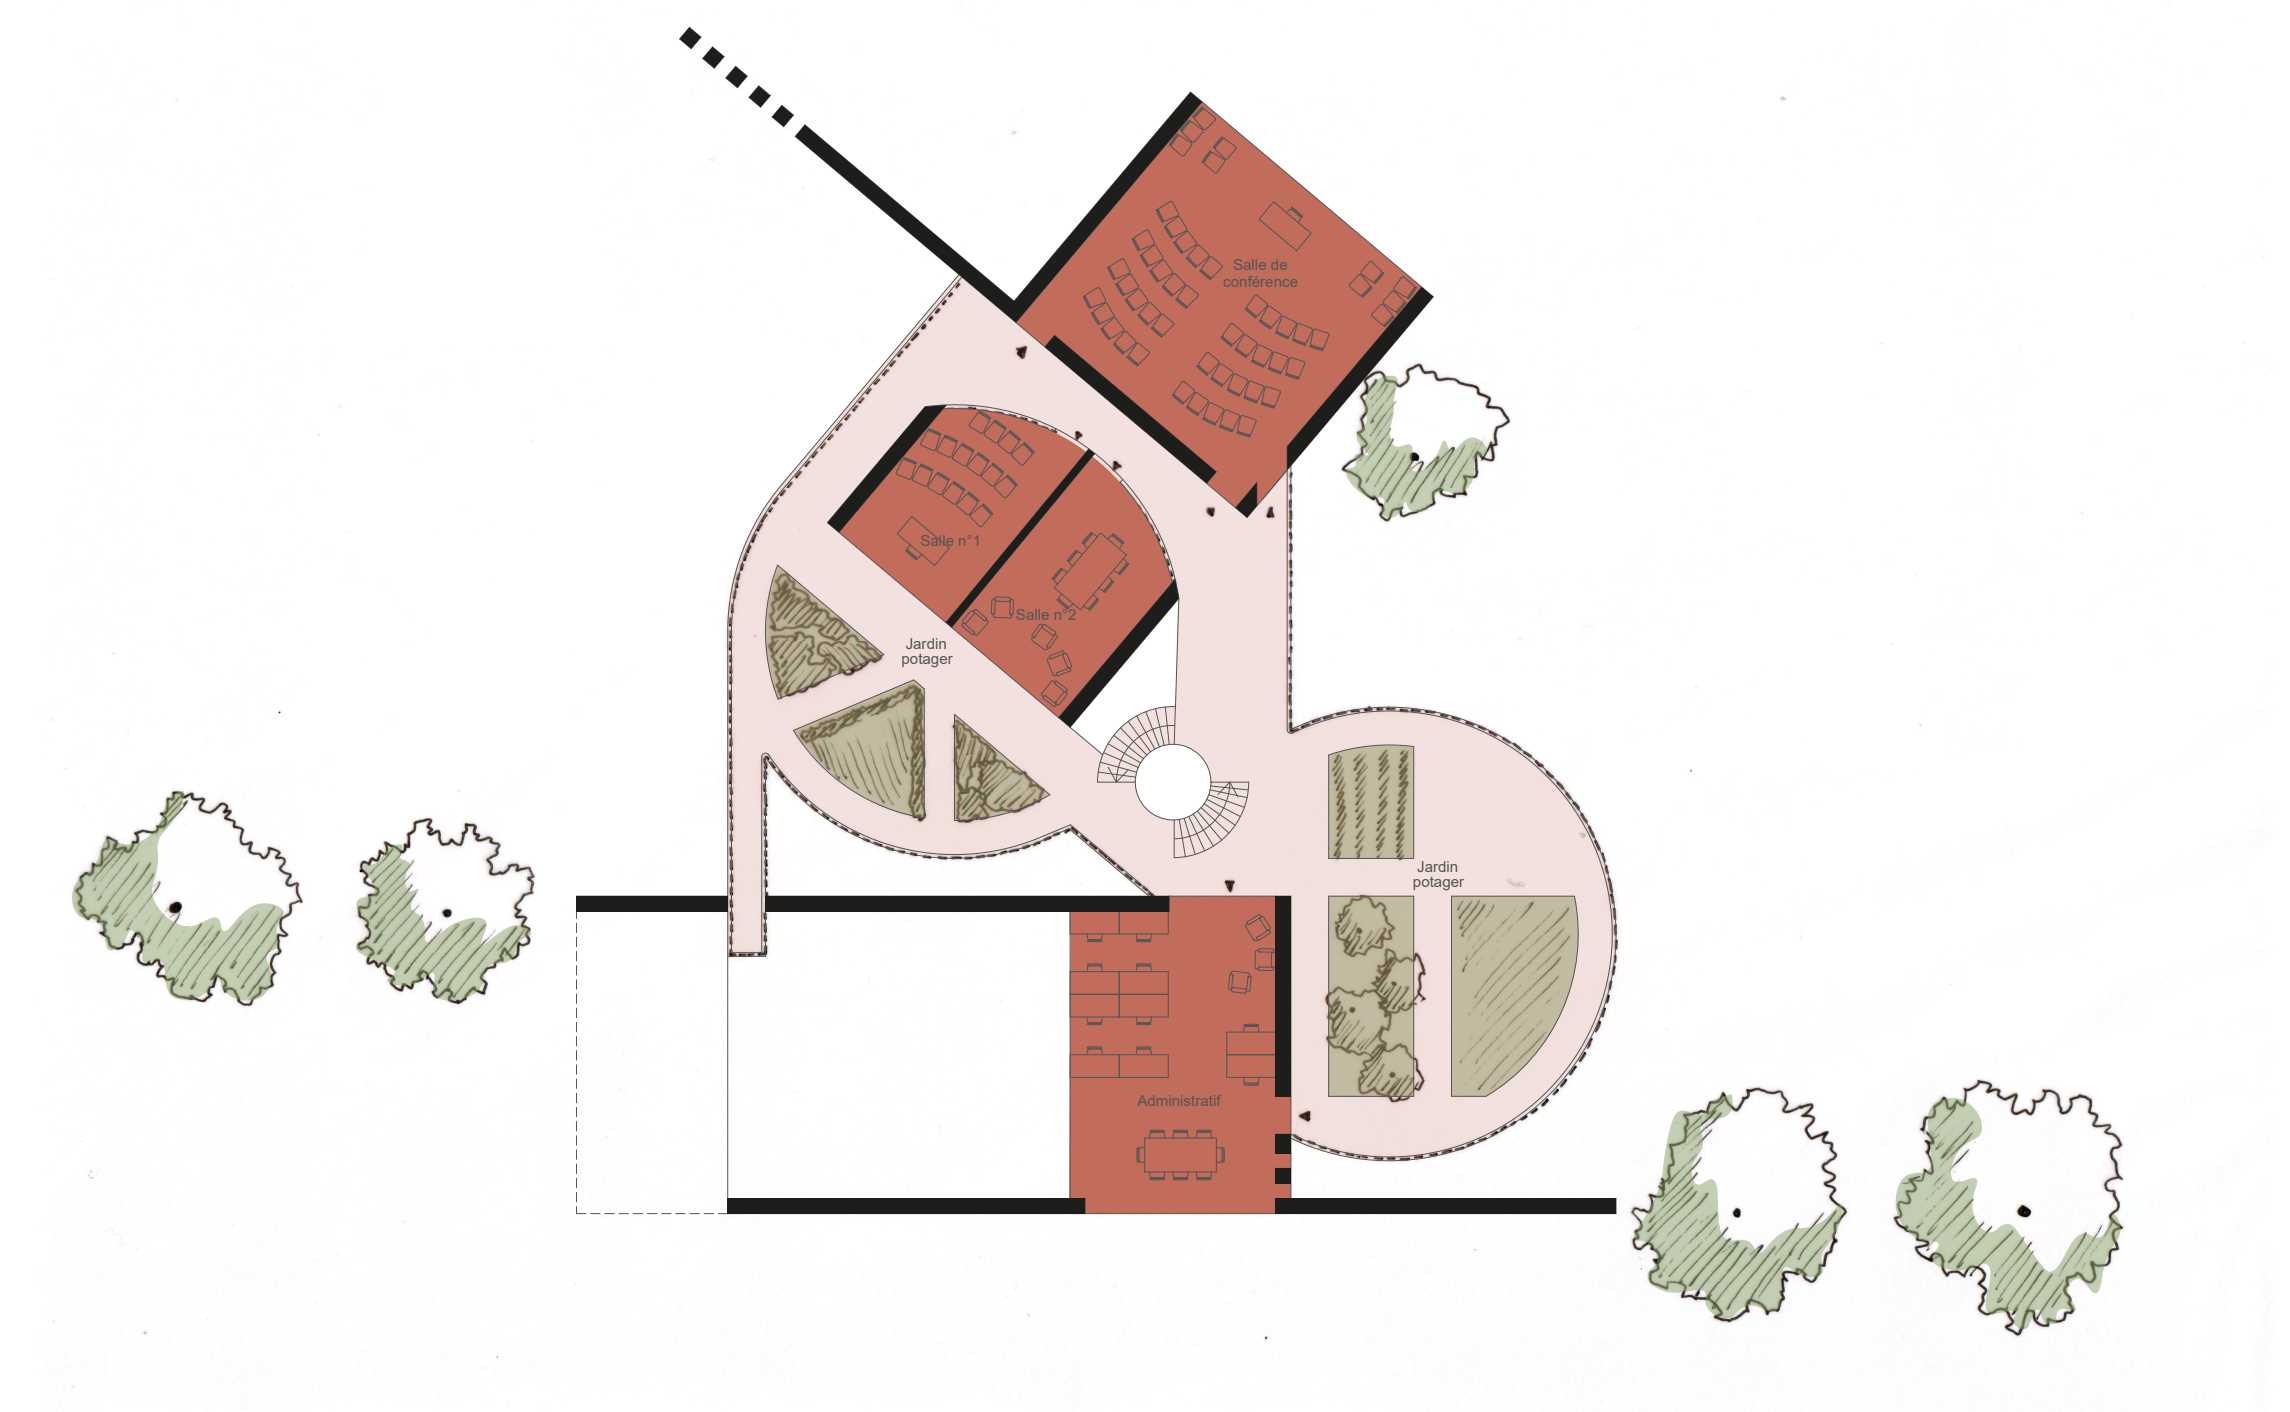




Plan First Floor
1/200

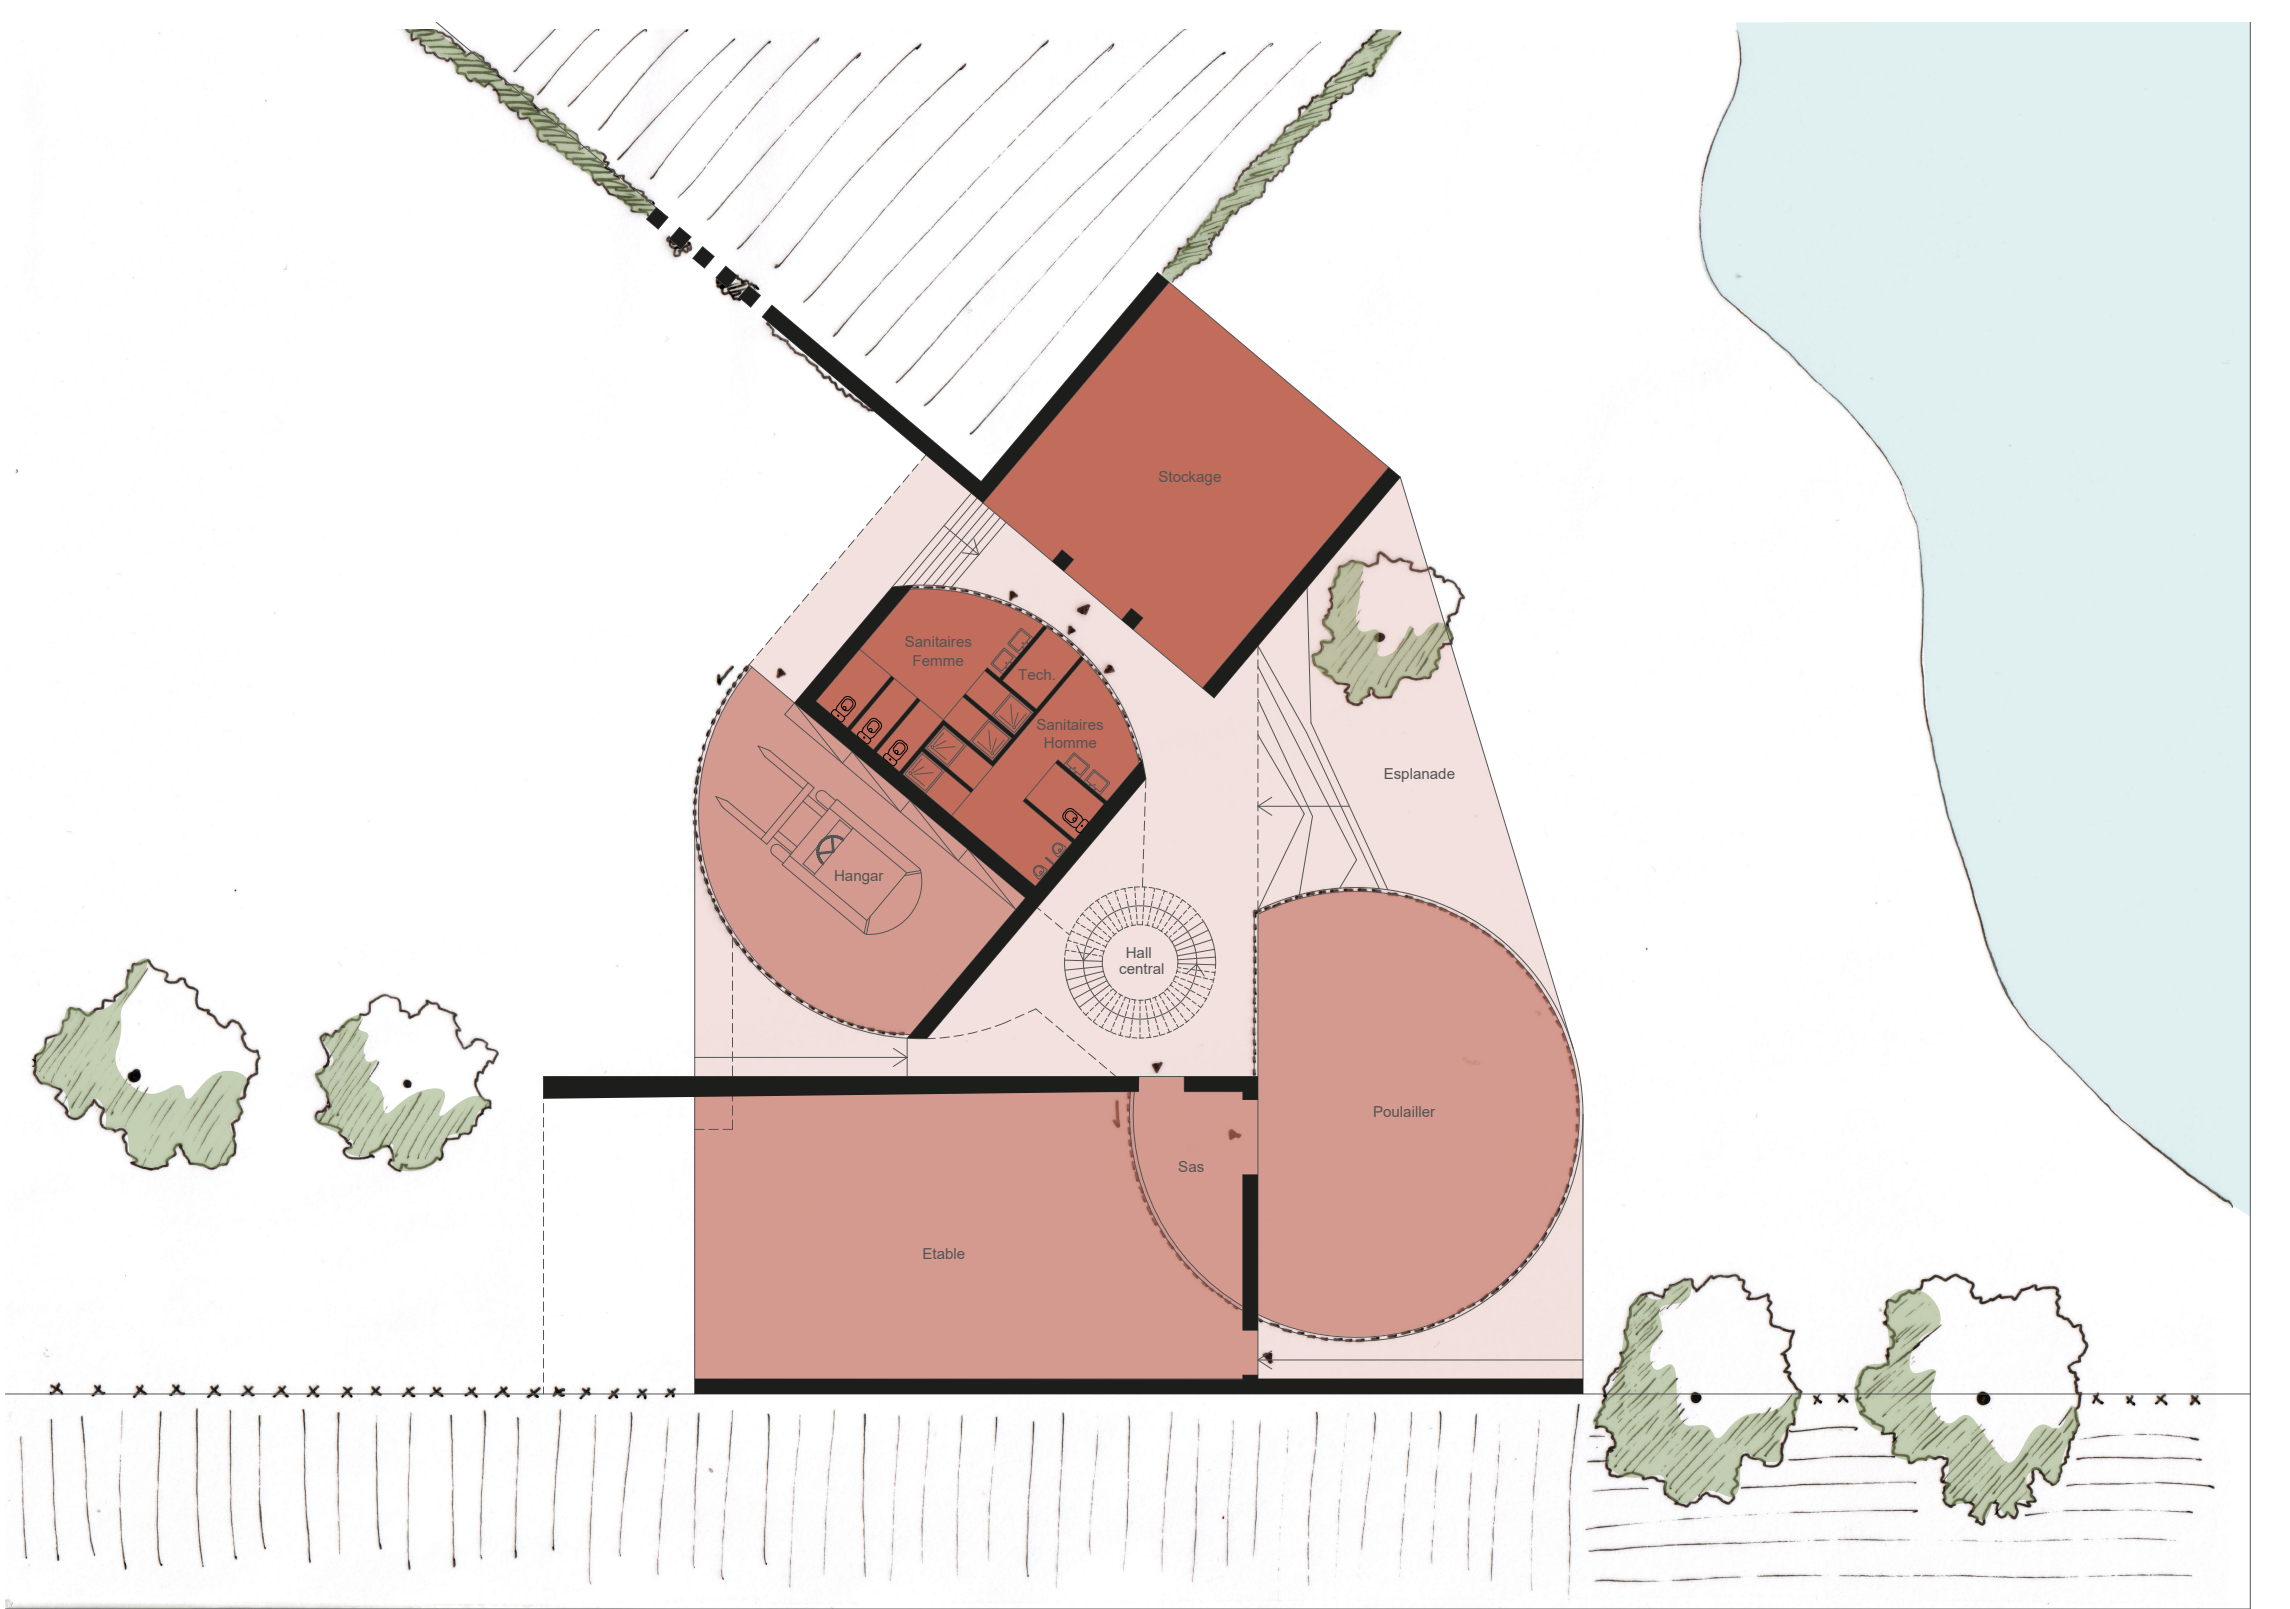


Ground Floor Plan
échelle : 1/200

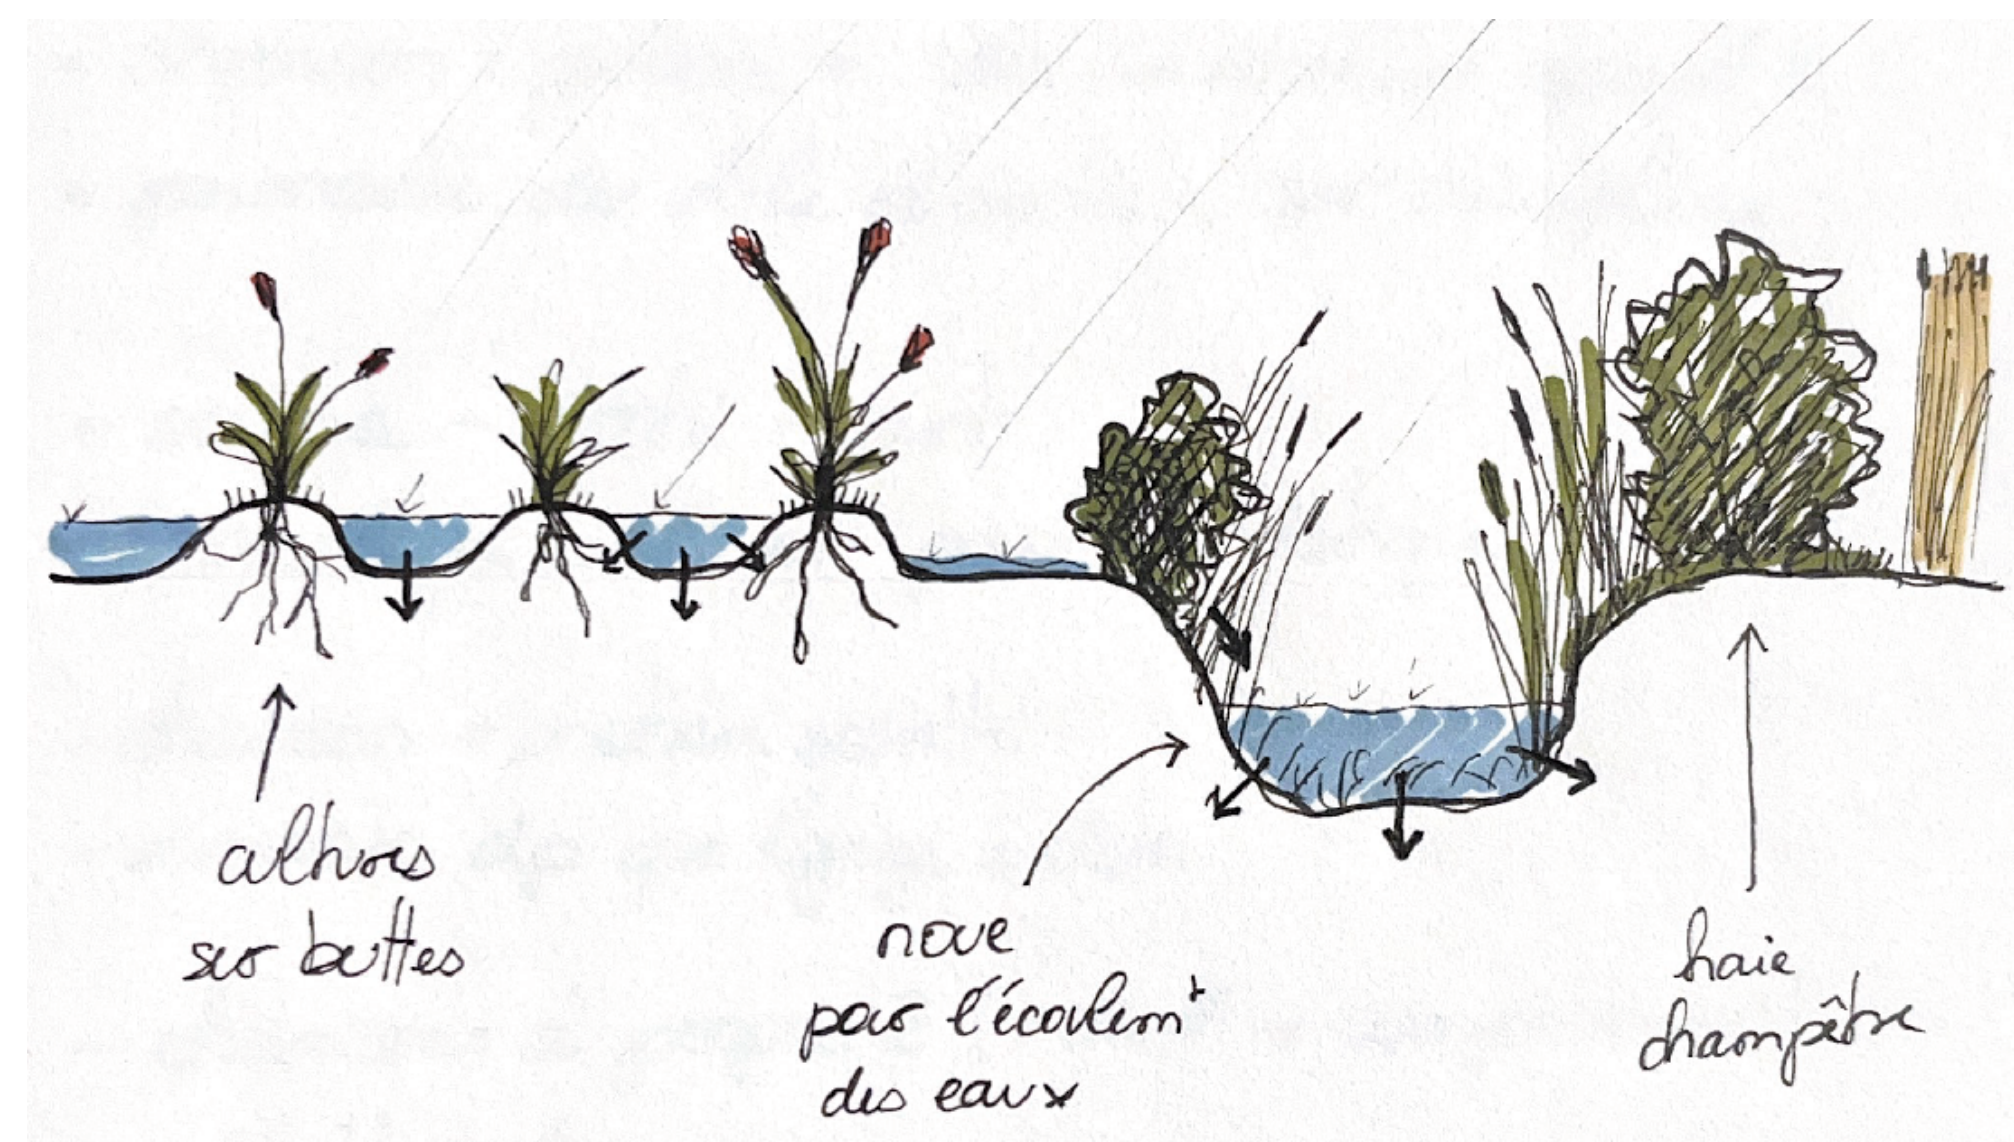


Agricultural Strategy

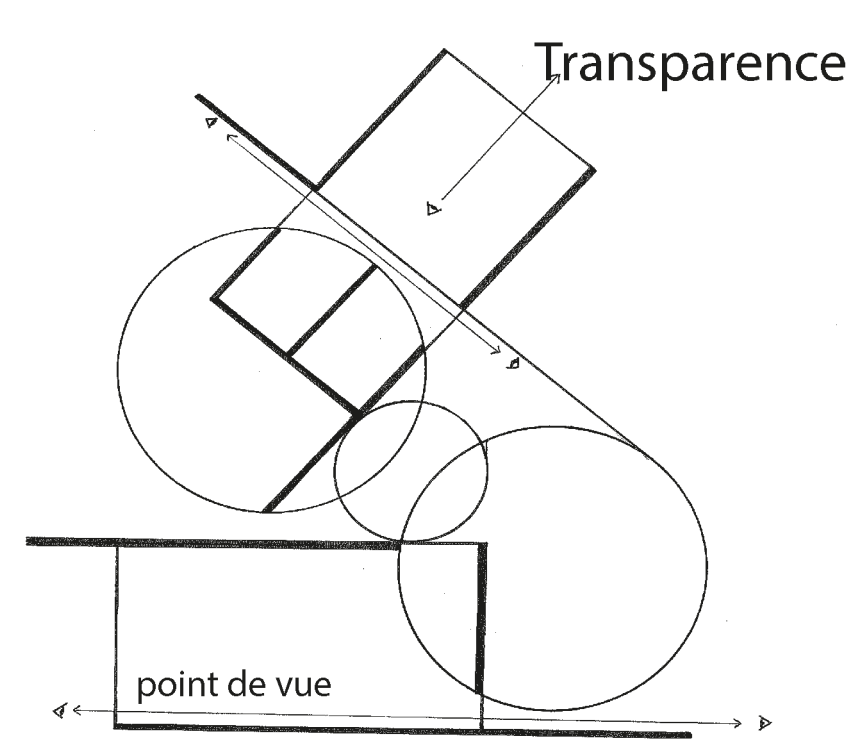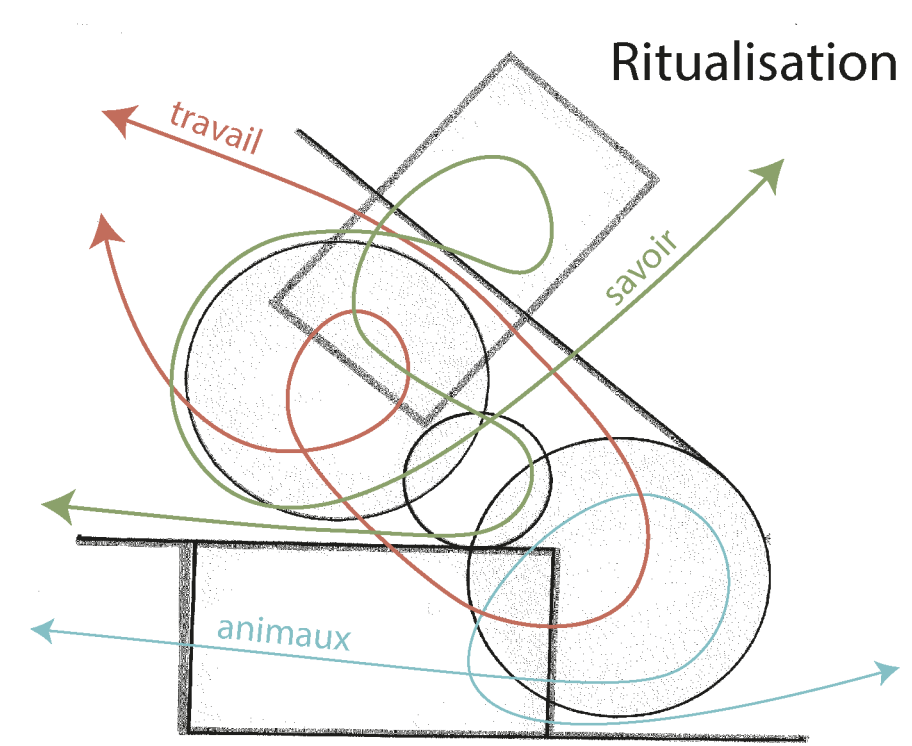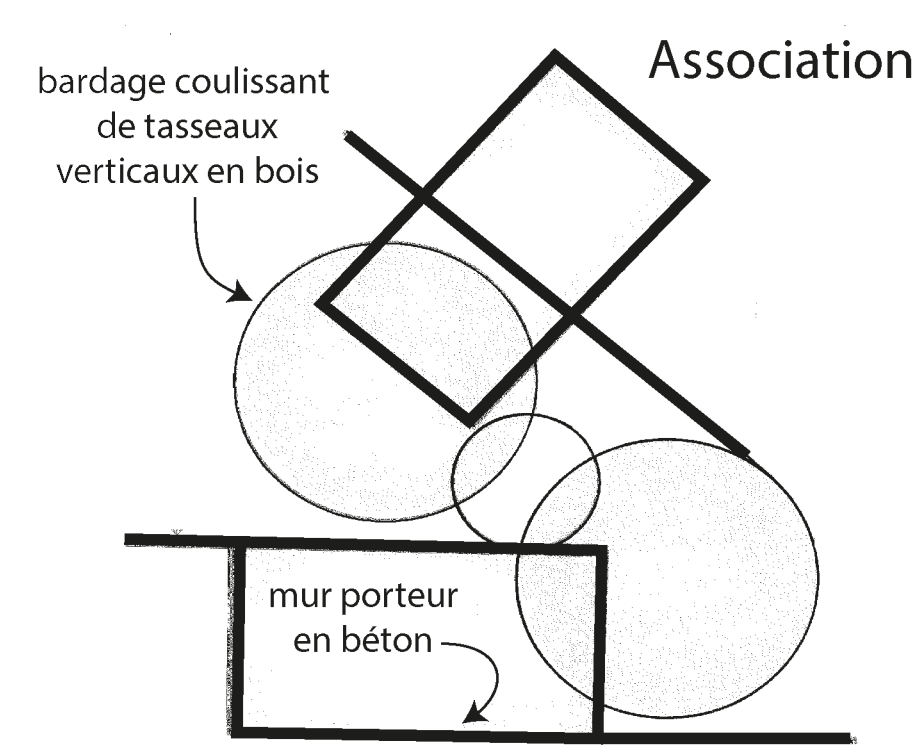


Concept Scheme

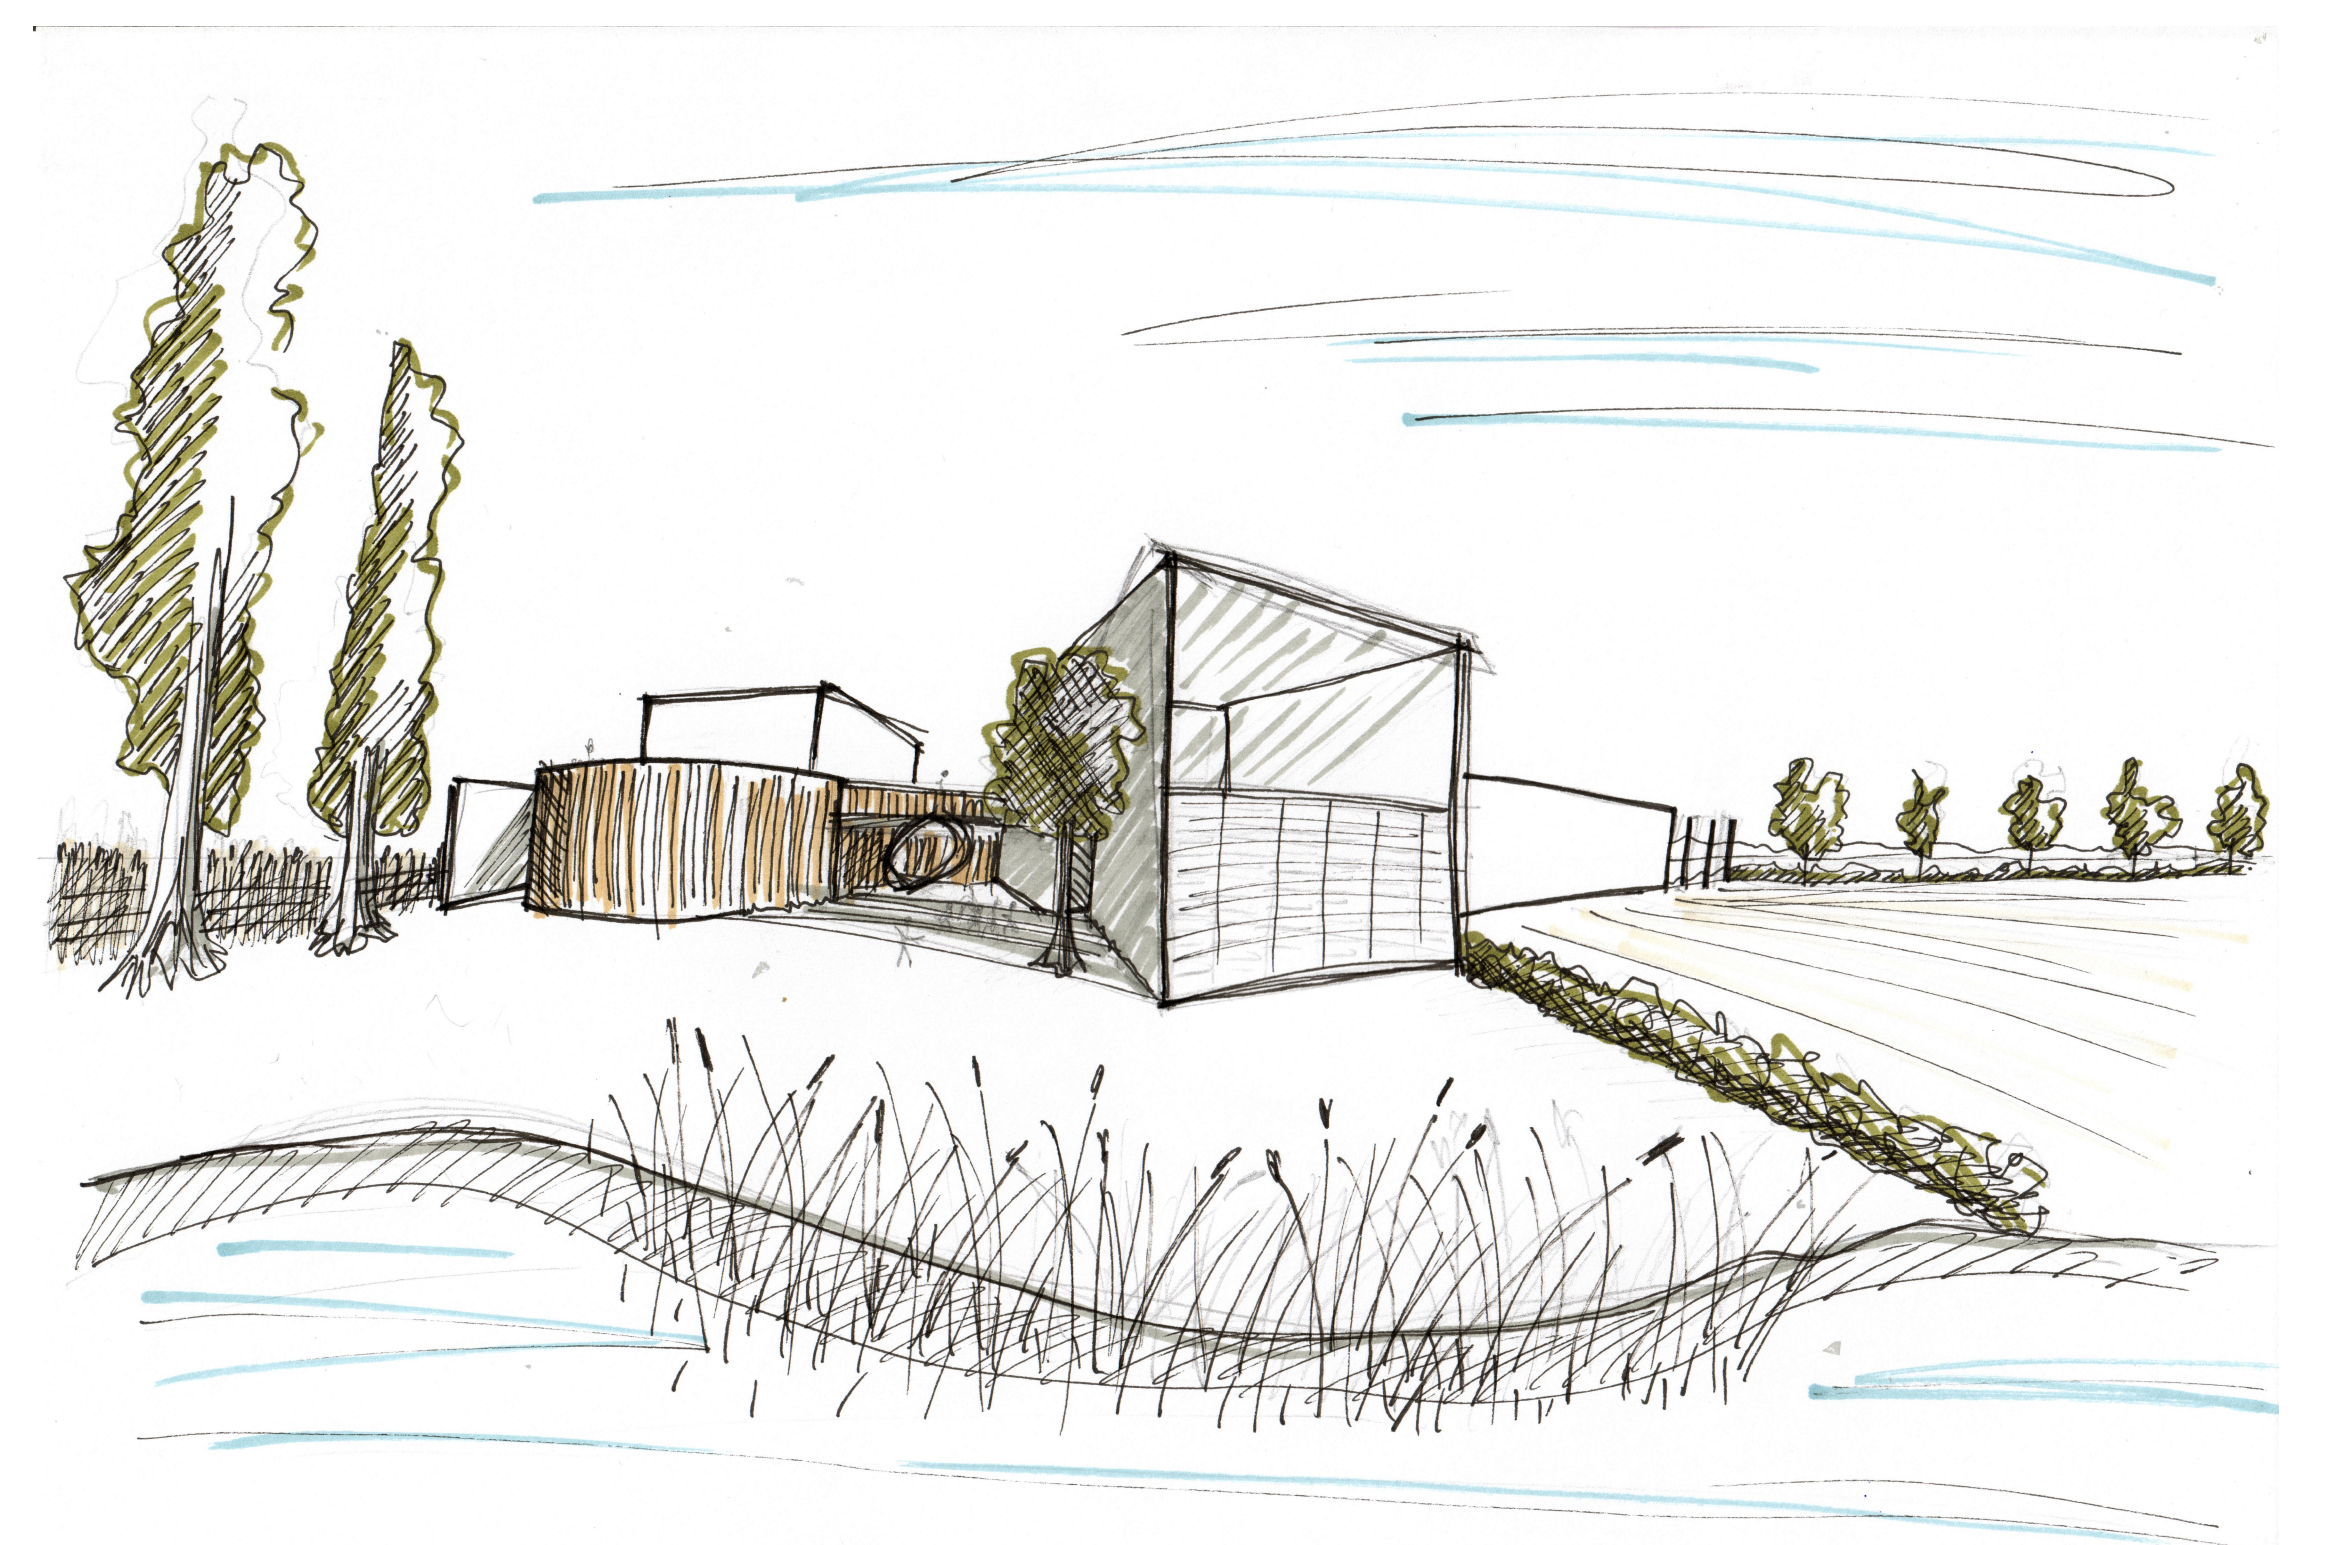

Perspective

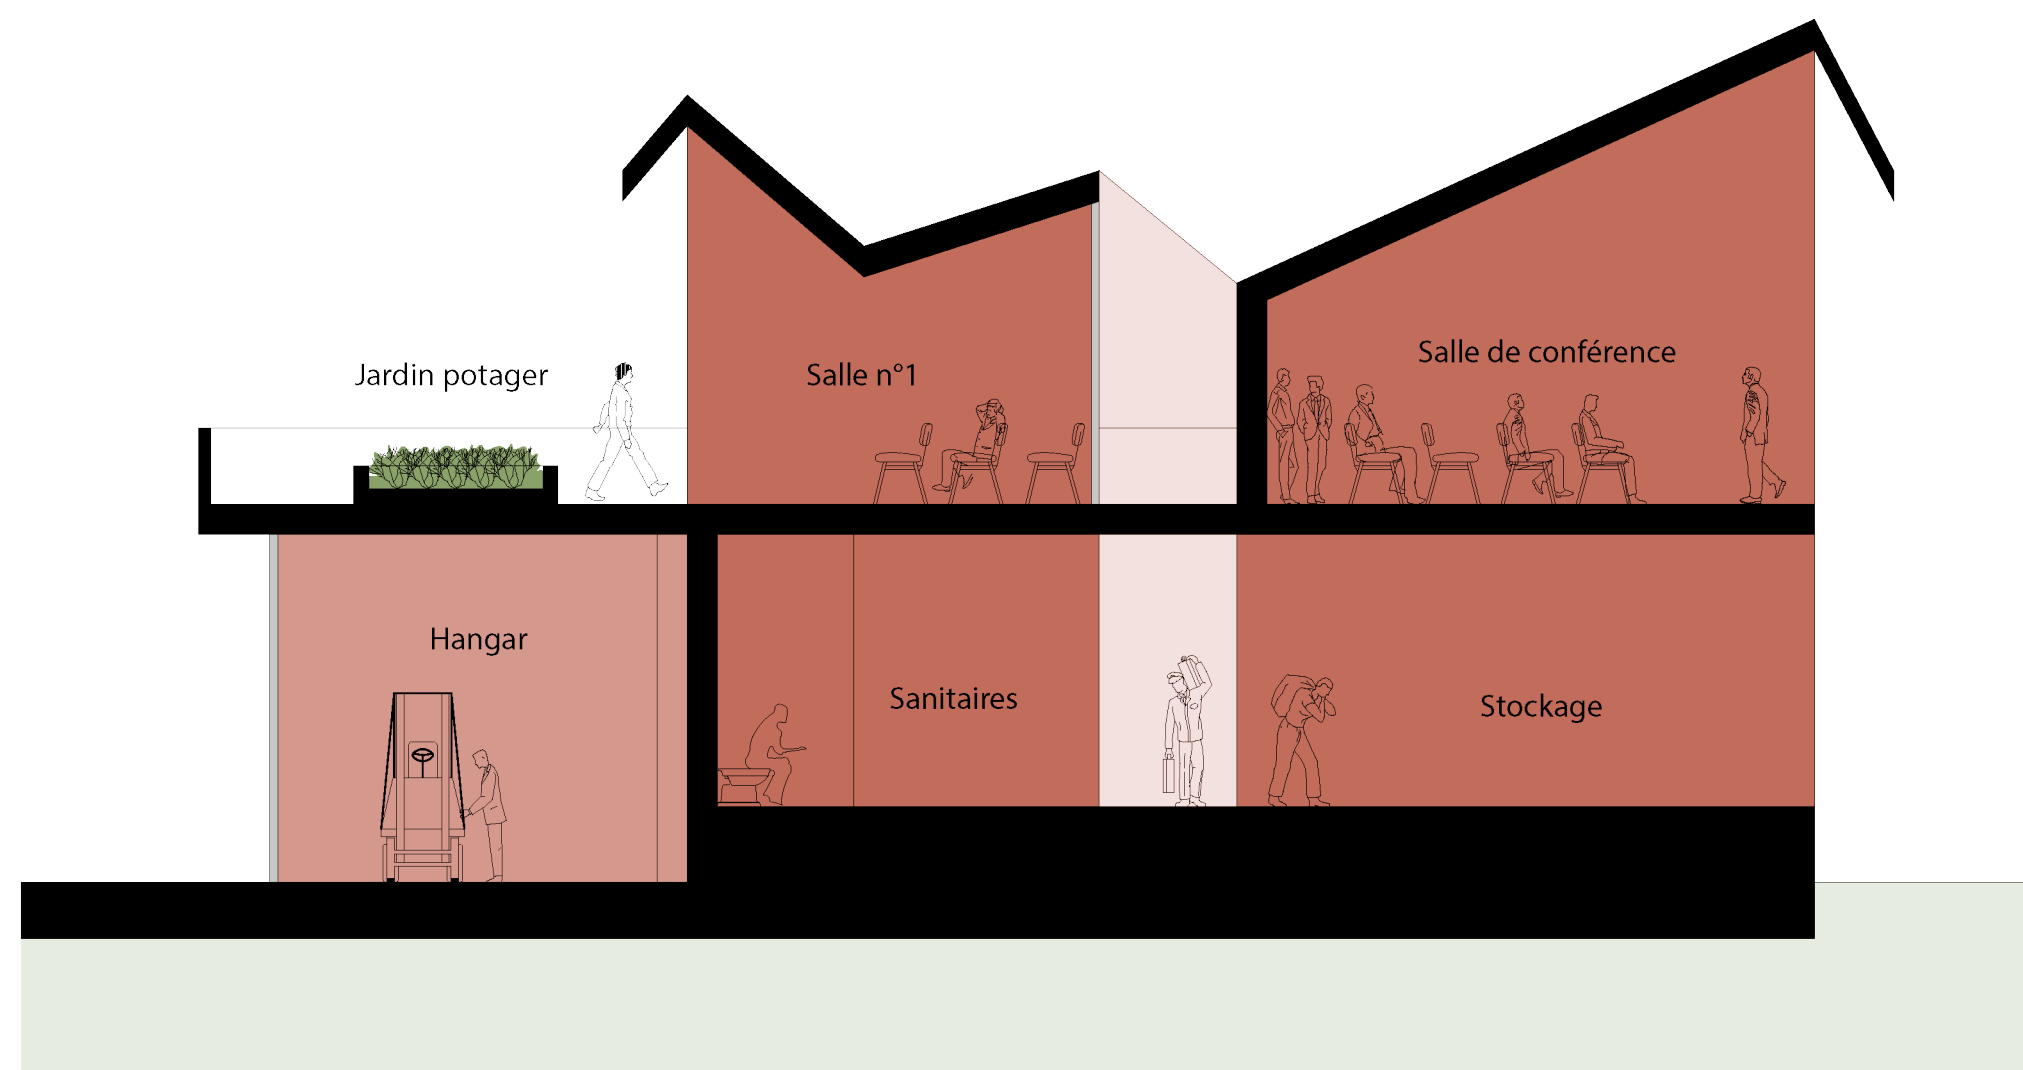

Section
1/100

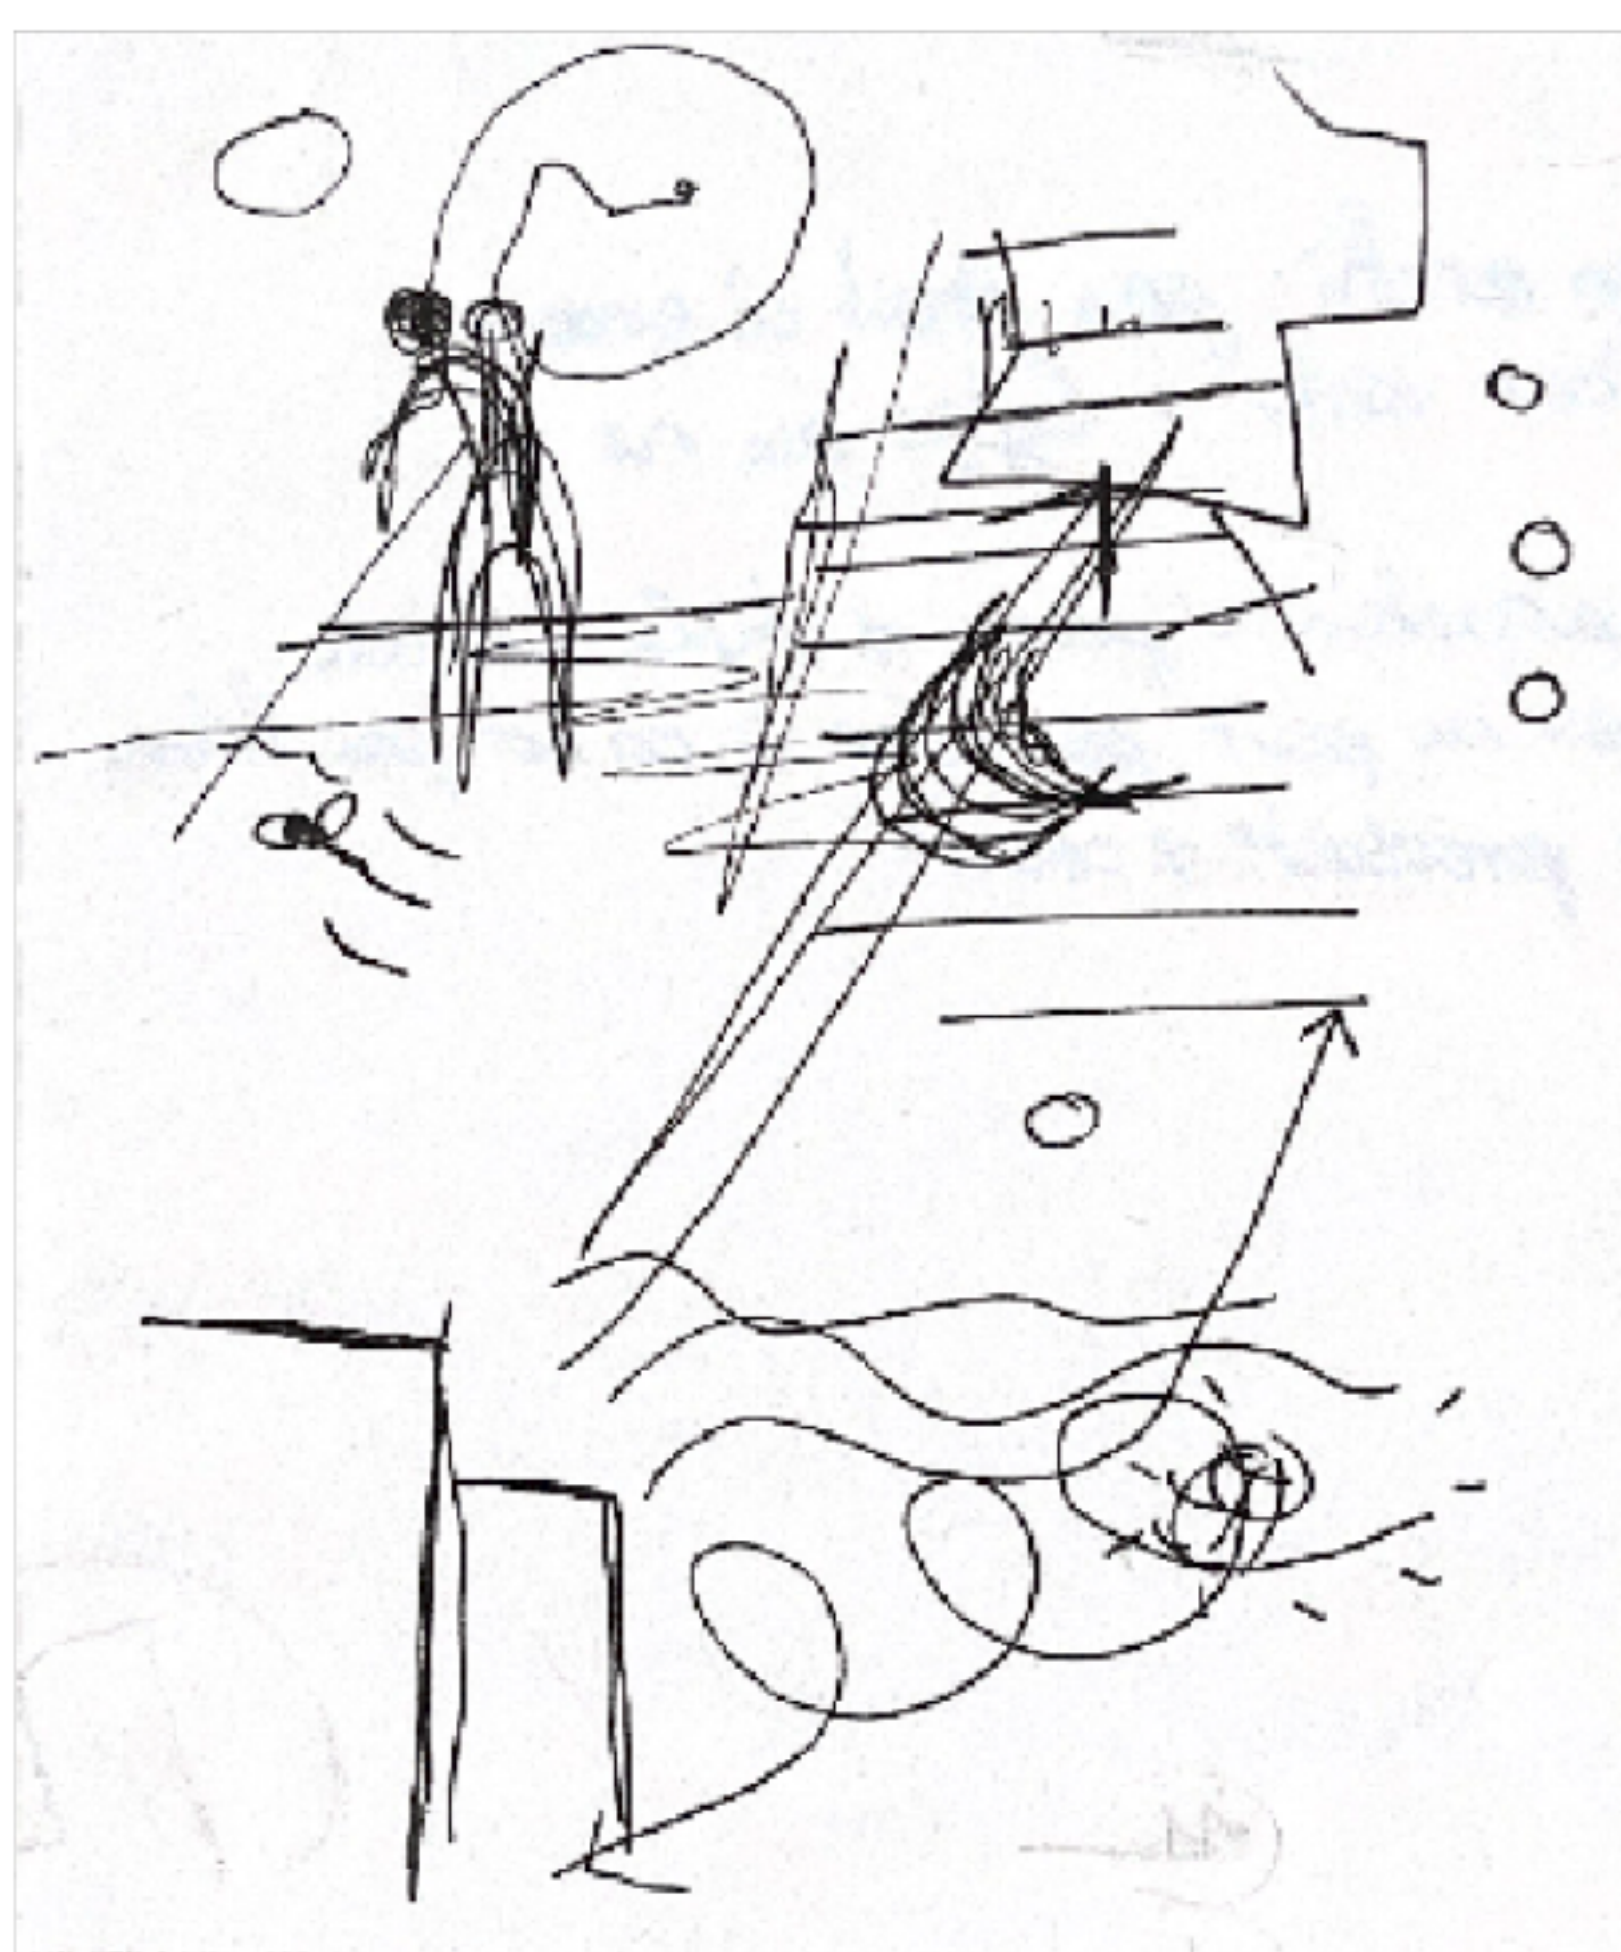

Inspiration



Collage