
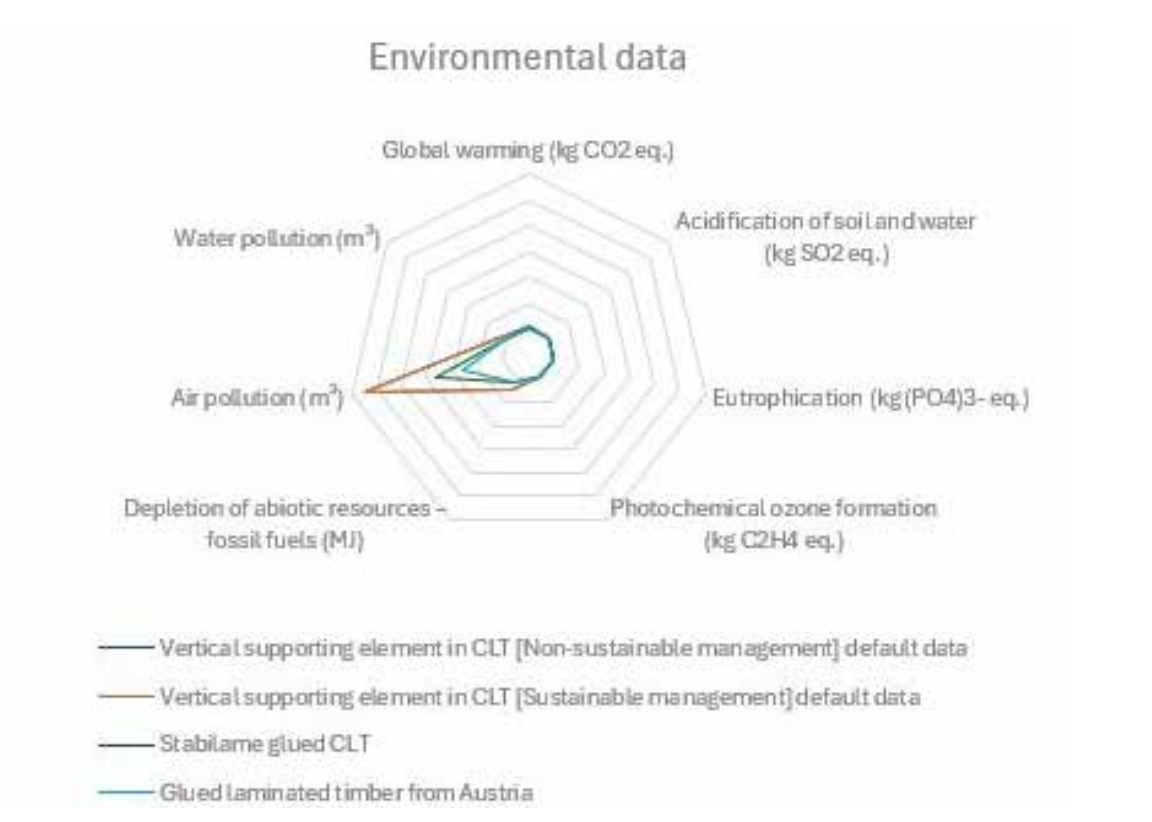
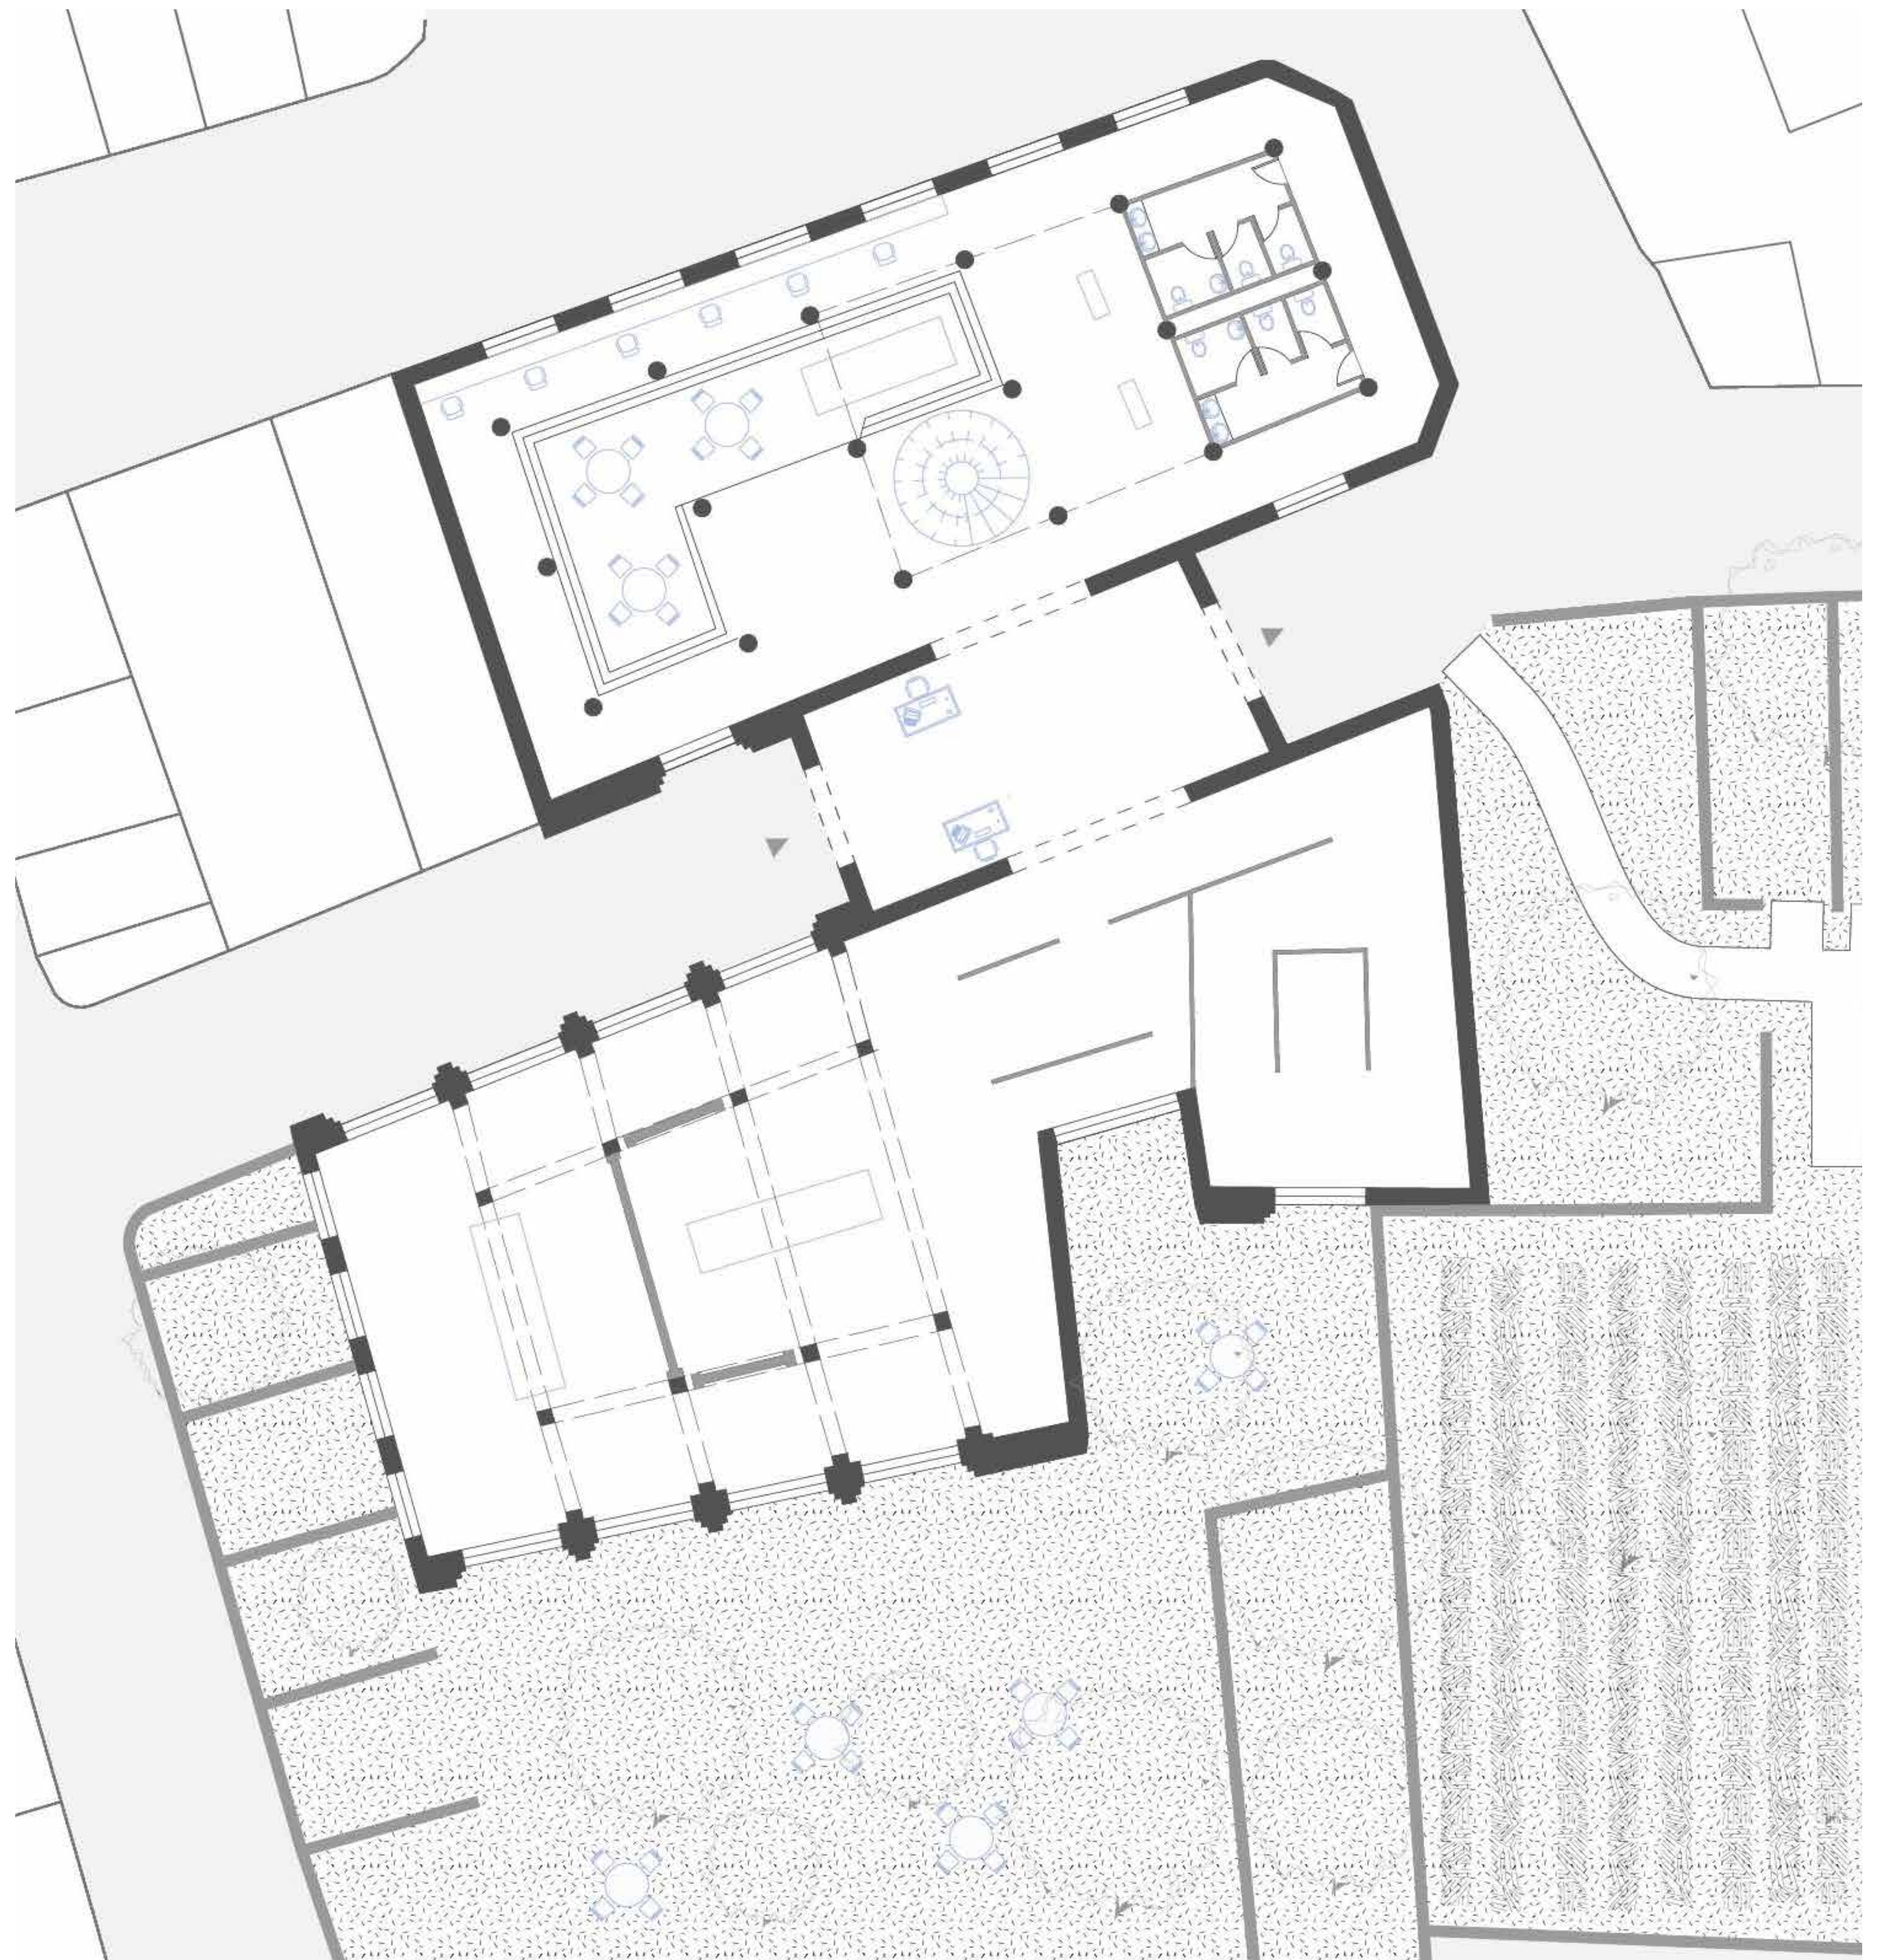
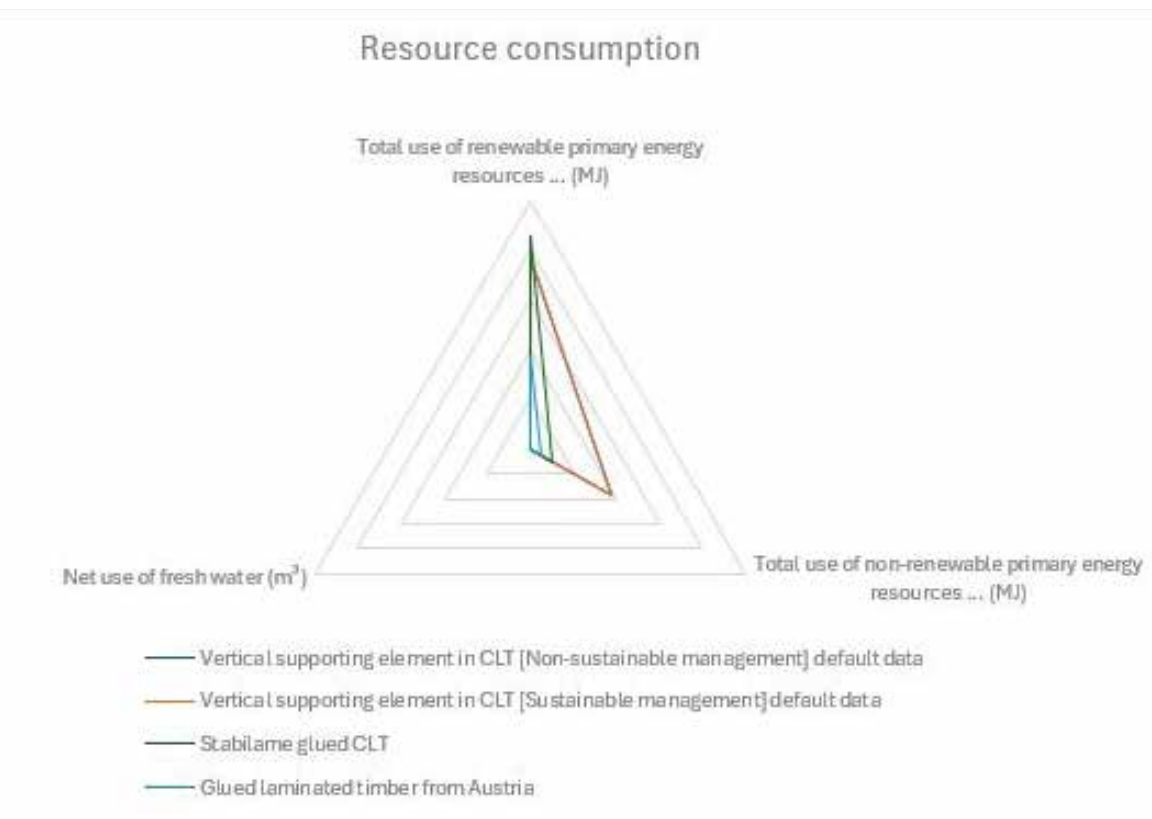


NEUTRAL SPACE

Balancing Emotions Between the City and the Ruins

Loïc ANESE - Lucille COUPARD

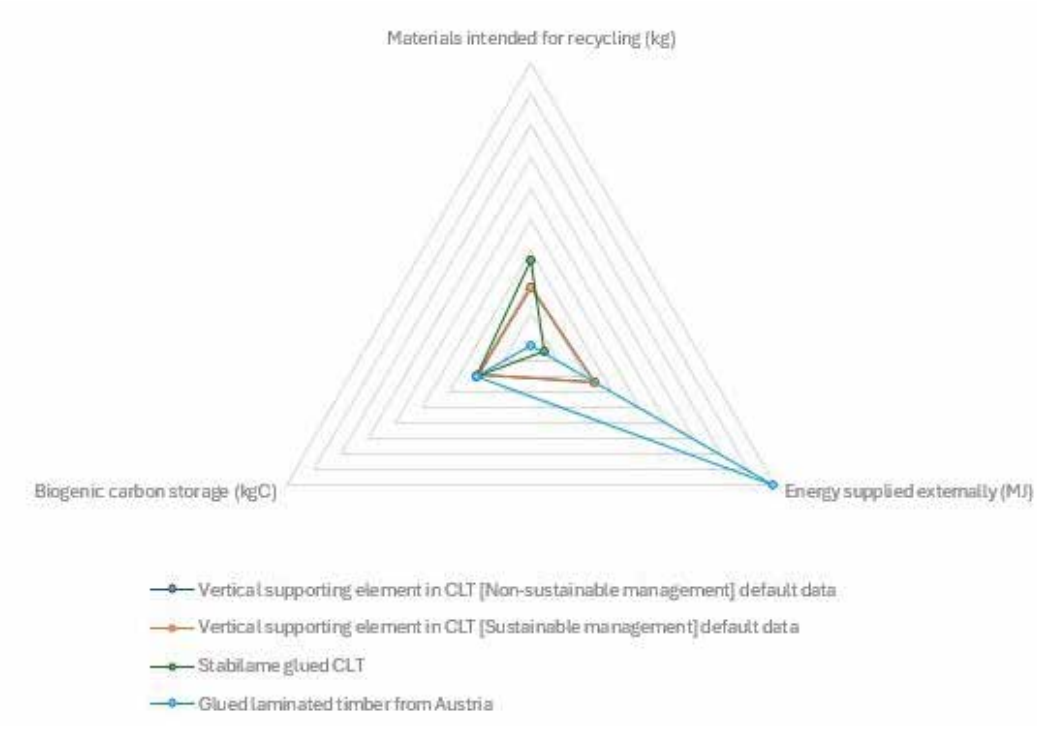

Life Cycle Assessment - Neutral Space

Library & Exhibition Hall Ground Floor 1:100

